



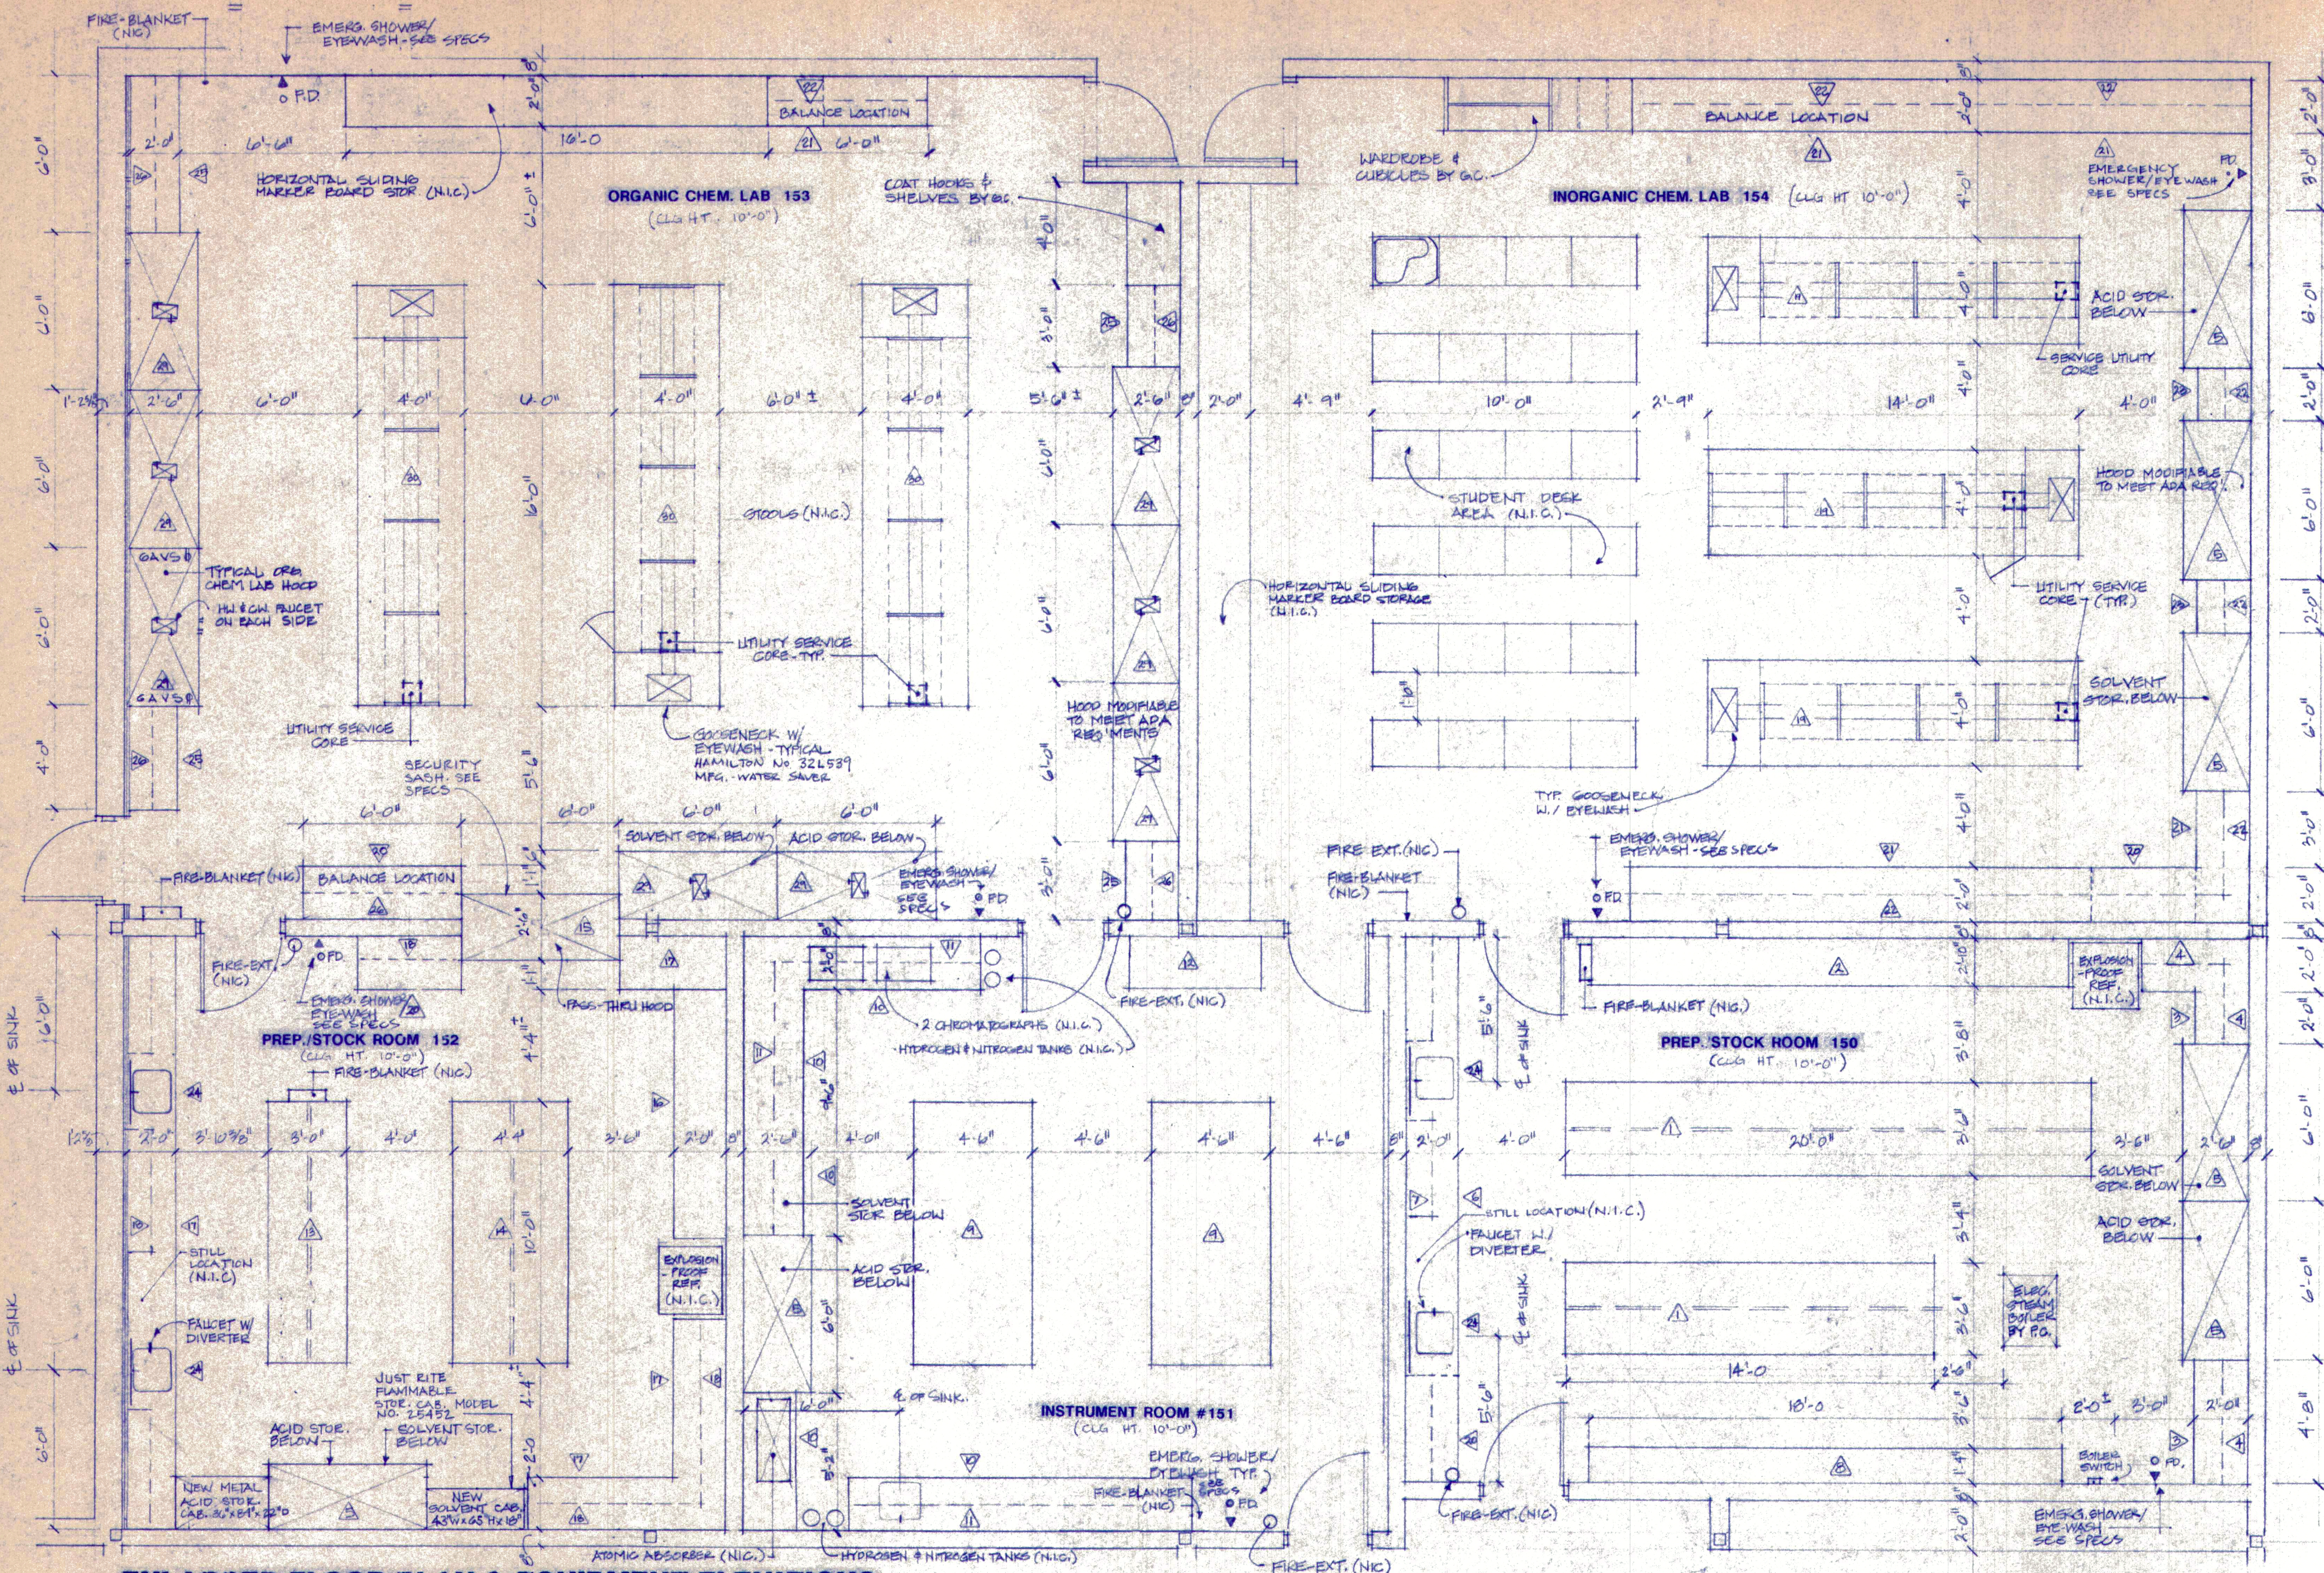


ENLARGED FLOOR PLAN & EQUIPMENT ELEVATIONS


SCALE: 1/4"=1'-0"

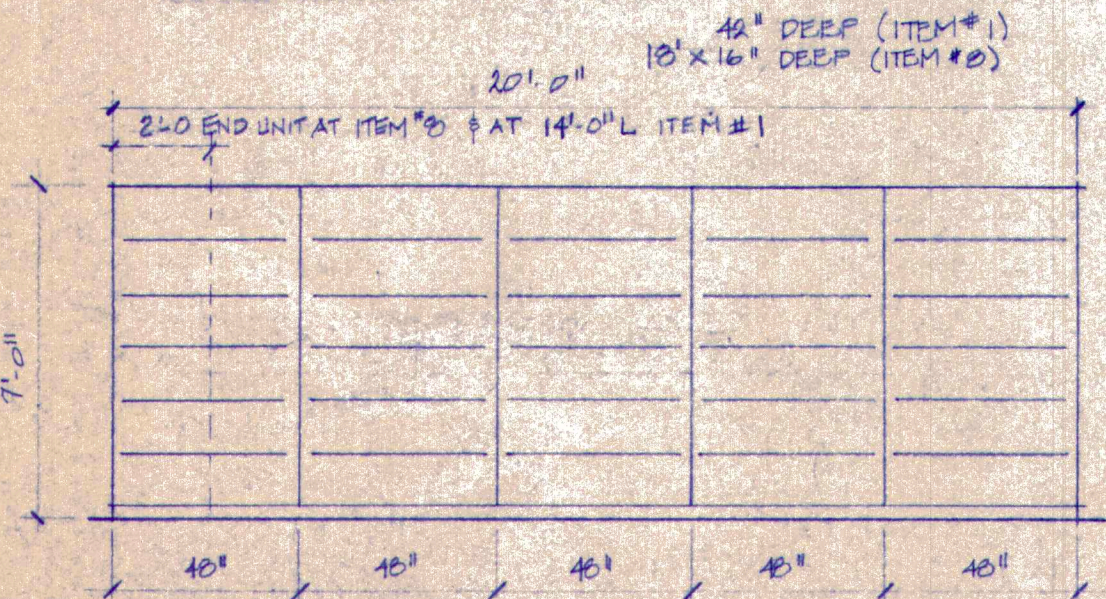


RM#150 PREP/STOCK SHELVING ITEM# 1 & 8

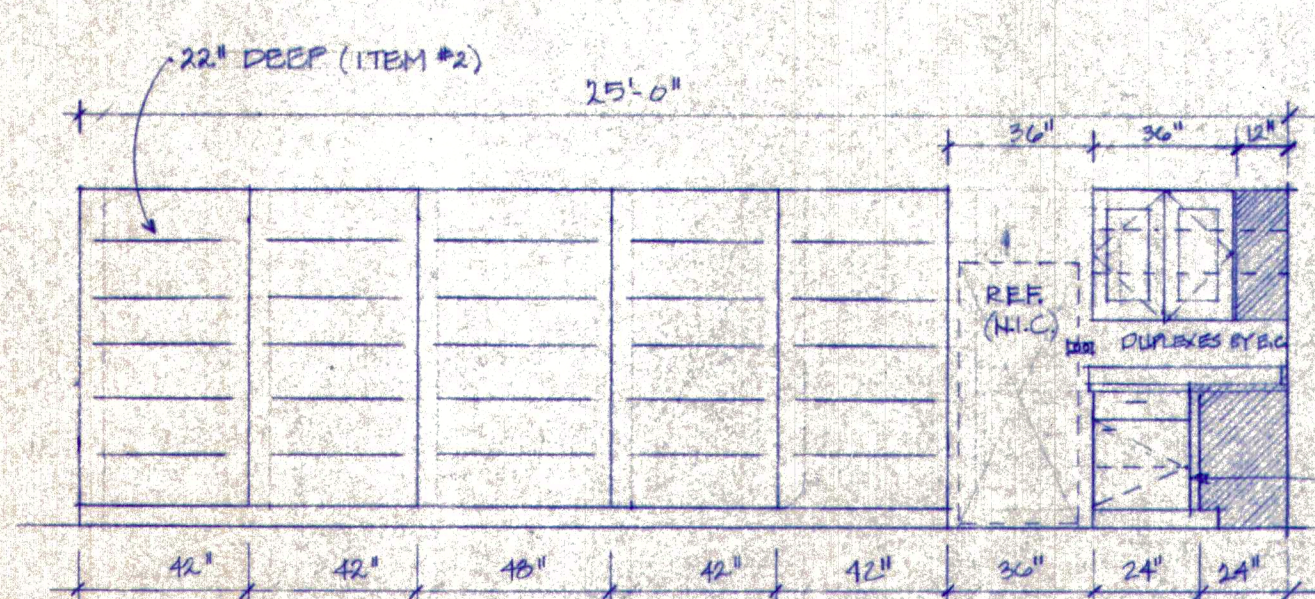


RM#150 PREP/STOCK SHELVING & CABINETS ITEM# 2, 3, & 4

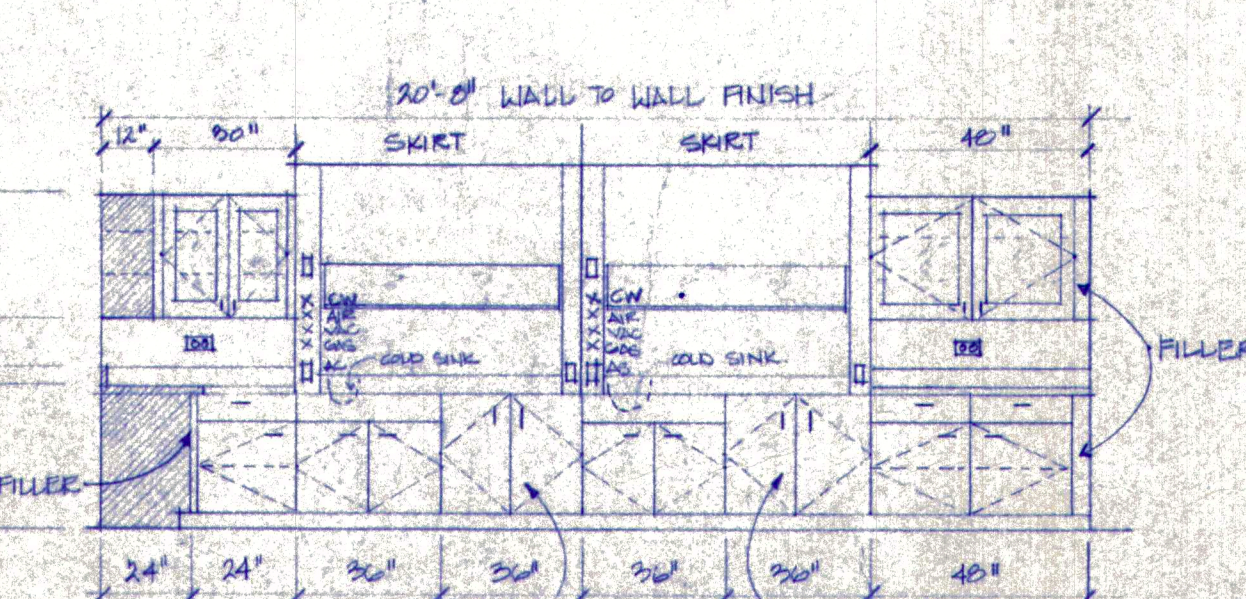


RM#150 PREP/STOCK CABINETS & HOODS ITEM# 3, 4, & 5

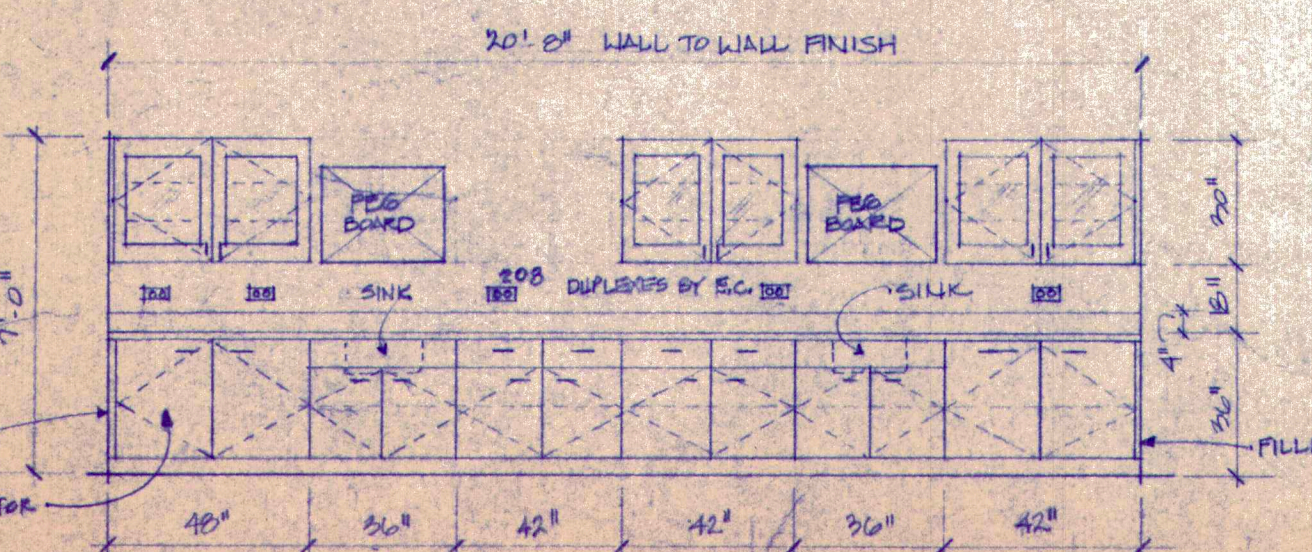


RM#150 PREP/STOCK CABINETS ITEM# 6, 7, 20 & 24

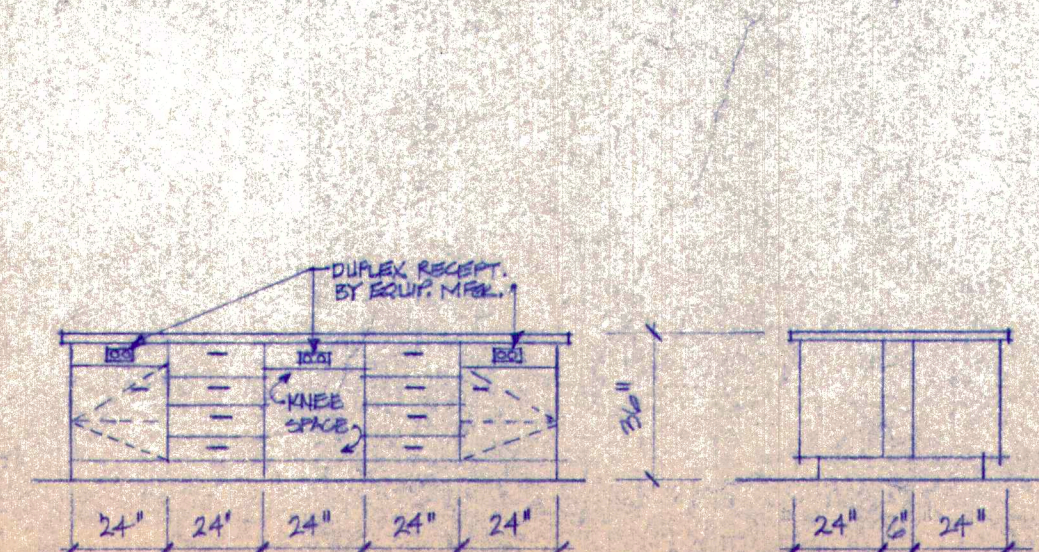


RM#151 INSTRUMENT BENCH ITEM# 9

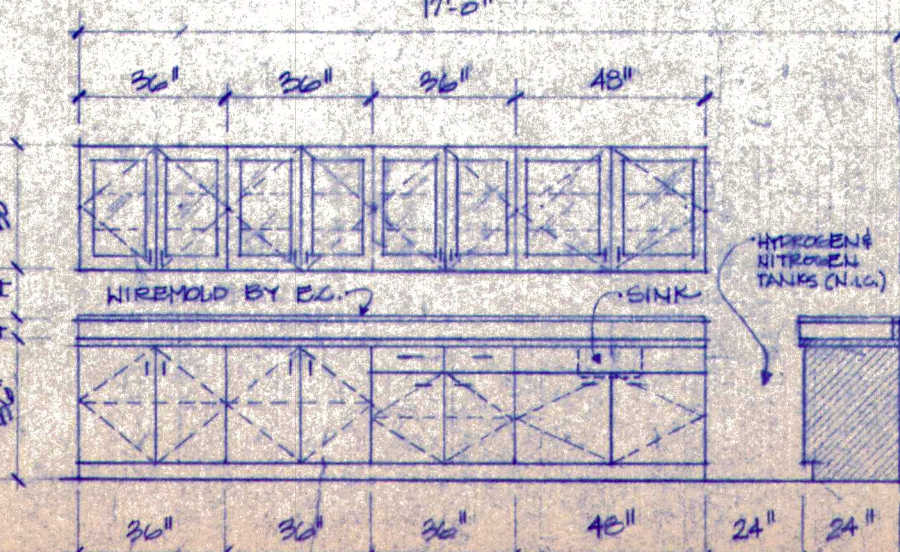

RM#151 INSTRUMENT CABINETS
ITEM# 10 & 11

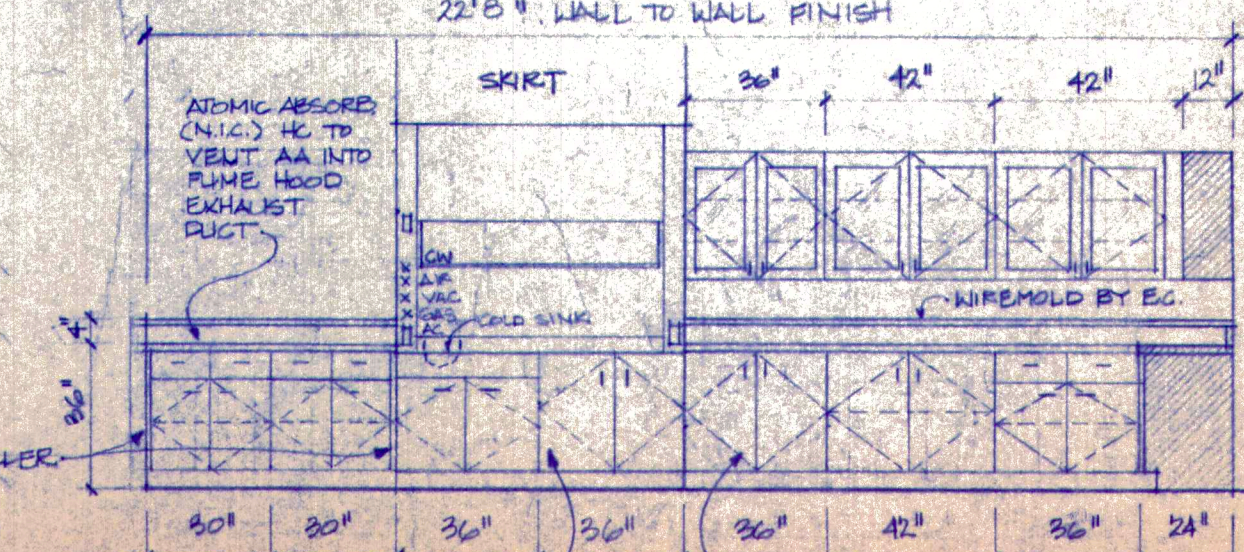

RM#151 INSTRUMENT CABINETS & HOOD
ITEM# 5, 10, 11

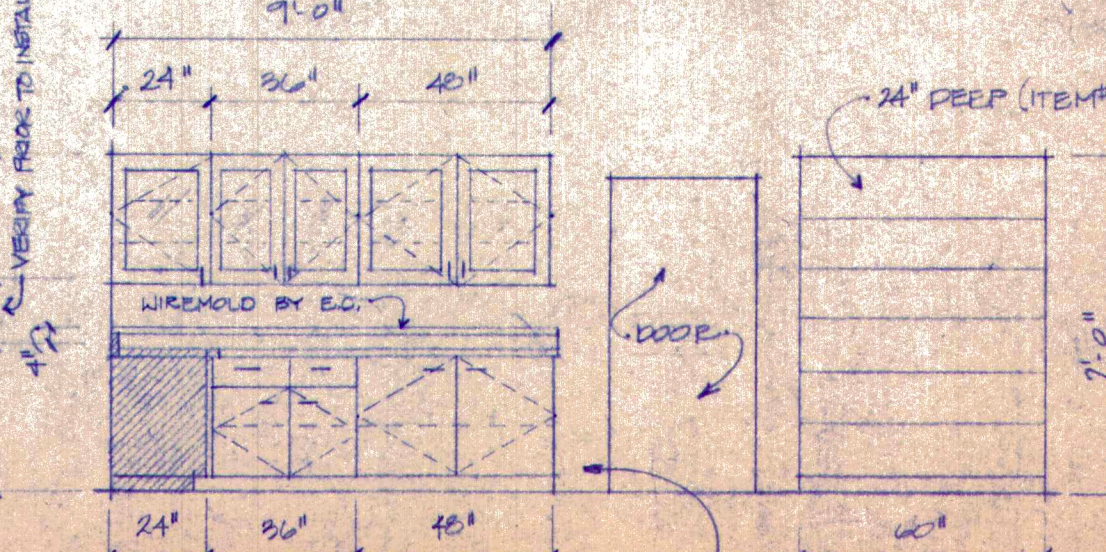


RM#151 INSTRUMENT CABINETS & SHELVING
ITEM# 10, 11, & 12

EQUIPMENT SCHEDULE ALL CHEMISTRY AREAS

ITEM	DESCRIPTION
1	PREP/STOCK SHELVING 42" x 24" HT.
2	PREP/STOCK SHELVING 22" x 216" L x 24" HT.
3	PREP/STOCK BASE CABINETS 24" x 216" HT. W/ 4" BACKPLASH & EPOXY RESIN TOPS
4	PREP/STOCK WALL HUNG CABINETS 12" x 216" HT. W/ GLASS HINGED DOORS
5	PREP/STOCK HOOD 20" x 72" L x 90" HT. W/ BASE STORAGE CABINETS, AIR, GAS, VAC, AC & STEAM
6	PREP/STOCK BASE CABINETS 24" x 216" L x 24" HT. W/ 4" BACKPLASH & EPOXY RESIN TOPS
7	PREP/STOCK WALL HUNG CABINETS 12" x 216" HT. W/ GLASS HINGED DOORS
8	PREP/STOCK SHELVING 16" x 216" L x 24" HT.
9	INSTRUMENT TABLES 154" x 120" L x 24" HT. W/ 24" STORAGE CABINETS EACH SIDE
10	INSTRUMENT BASE CABINETS 24" x 216" L x 24" HT. W/ 4" BACKPLASH & EPOXY RESIN TOPS
11	INSTRUMENT WALL HUNG CABINETS 12" x 216" HT. W/ GLASS HINGED DOORS
12	INSTRUMENT SHELVING 24" D x 60" L x 24" HT.
13	PREP/STOCK SHELVING 36" D x 120" L x 24" HT.
14	PREP/STOCK SHELVING 52" D x 120" L x 24" HT.
15	PREP/STOCK PASS THRU HOOD 30" D x 72" L x 90" HT.
16	PREP/STOCK SHELVING 24" D x 24" HT.
17	PREP/STOCK BASE CABINETS 24" D x 24" HT. W/ 4" BACKPLASH & EPOXY RESIN TOP
18	PREP/STOCK WALL HUNG CABINETS 12" D x 216" HT. W/ GLASS DOORS
19	CHEM LAB STUDENT WORK STATION BENCH 48" D x 120" L x 24" HT. W/ AIR, VAC, GAS, AC & CENTER TROUGH TO SINK
20	CHEM LAB BASE TRAY STORAGE CABINETS 24" D x 48" L x 24" HT. W/ 4" WIDE TRAYS
21	CHEM LAB BASE CABINETS 24" D x 24" HT. W/ 4" BACKPLASH & EPOXY RESIN TOP
22	CHEM LAB WALL HUNG CABINETS 12" D x 216" HT. W/ GLASS HINGED DOORS
23	CHEM LAB BENCH STAND CABINET 24" D x 24" W x 24" HT.
24	PREP/STOCK PASS THRU HOOD 30" D x 72" L x 90" HT.
25	PREP/STOCK BASE CABINETS 24" D x 24" HT. W/ 4" BACKPLASH & EPOXY RESIN TOP
26	ORGANIC CHEM LAB WALL HUNG CABINET 12" D x 216" HT. W/ GLASS DOORS
27	DELETE
28	DELETE
29	ORGANIC CHEM LAB & PREP/STOCK HOOD 20" x 72" L x 90" HT. W/ BASE STORAGE CABINETS, AIR, GAS, VAC, STEAM, AC & SINK
30	CHEM LAB STUDENT WORK STATION BENCH 48" D x 120" L x 24" HT. W/ AIR, VAC, GAS, STEAM, AC & CENTER TROUGH TO SINK

- NOTE:
1. ALL BASE CABINETS TO HAVE 1 FULL DEPTH ADJUSTABLE SHELF UNLESS ELIMINATED ON ELEVATION.
 2. ALL WALL HUNG CABINETS TO HAVE 2 FULL DEPTH ADJUSTABLE SHELVES.
 3. 1" COUNTER TOPS W/ 4" APPLIED BACKPLASH WITH SILICONE SEAL TYPICAL FOR ALL BASE CABINETS.
 4. ALL CABINETS & DRAWERS TO HAVE LOCKS & MASTER KEY UNLESS OTHERWISE NOTED.
 5. ALL FULL DEPTH SHELVES SHALL BE MAX DEPTH ALLOWABLE BY DIMENSIONS OF WALL CABINETS FULL HT STORAGE.
 6. PROVIDE ALL NECESSARY BRACING AS REQ'D BY MANUFACTURER.
 7. ALL SKIRTS TO PENETRATE CEILING. SEE SPECS.

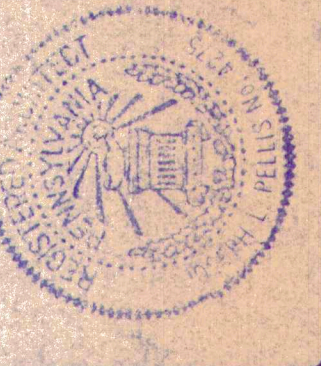

SCIENCE HALL
WESTMORELAND COUNTY
COMMUNITY COLLEGE
Youngwood, Pennsylvania

JOSEPH L. PELLIS & ASSOCIATES
GREENSBURG, PENNSYLVANIA 15607 (412) 837-7288

ARCHITECTS

ENLARGED FLOOR PLAN
CHEMISTRY LABS
PREP/STOCK ROOMS
INSTRUMENT ROOMS

REVISIONS

DATE: 9-25-92

JOB NO: 9032

DRAWING NUMBER:

A19

OF 25