



Westmoreland County Community College TYPE B Signage

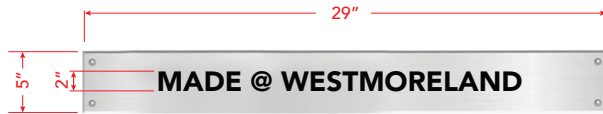

Tenant Panel Layout

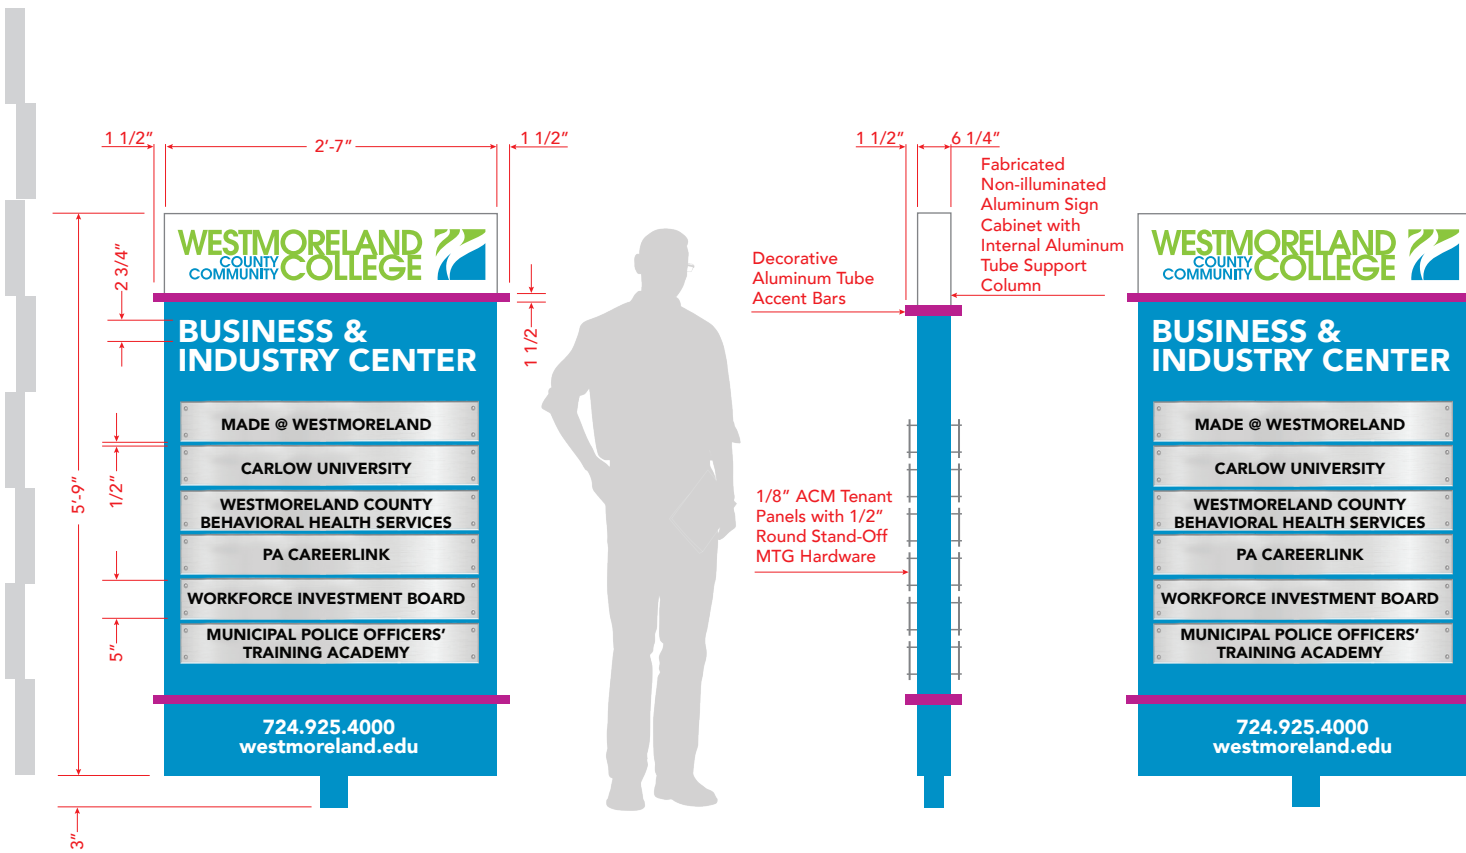

FRONT FACE

SIDE VIEW

BACK FACE

Text: Avenir Black

**PMS*
7460**

C: 100 | R: 0
M: 23 | G: 131
Y: 10 | B: 194
K: 0 | #0083c2

**PMS*
368**

C: 50 | R: 118
M: 0 | G: 189
Y: 100 | B: 34
K: 0 | #76bd22

**PMS*
241**

C: 27 | R: 180
M: 99 | G: 26
Y: 0 | B: 131
K: 0 | #b41a83

Paint Base Brackets & Hardware MAPS Brushed Aluminum, Satin Finish

Horizontal Brushed Aluminum (ACM) Tenant Panels & Hardware

3M High Performance White Vinyl Die-Cut Sign Cabinet Graphics

3M High Performance Black Vinyl Die-Cut Tenant Panel Graphics

*Pantone Matching System